



Storey & a Half Cross-Frame

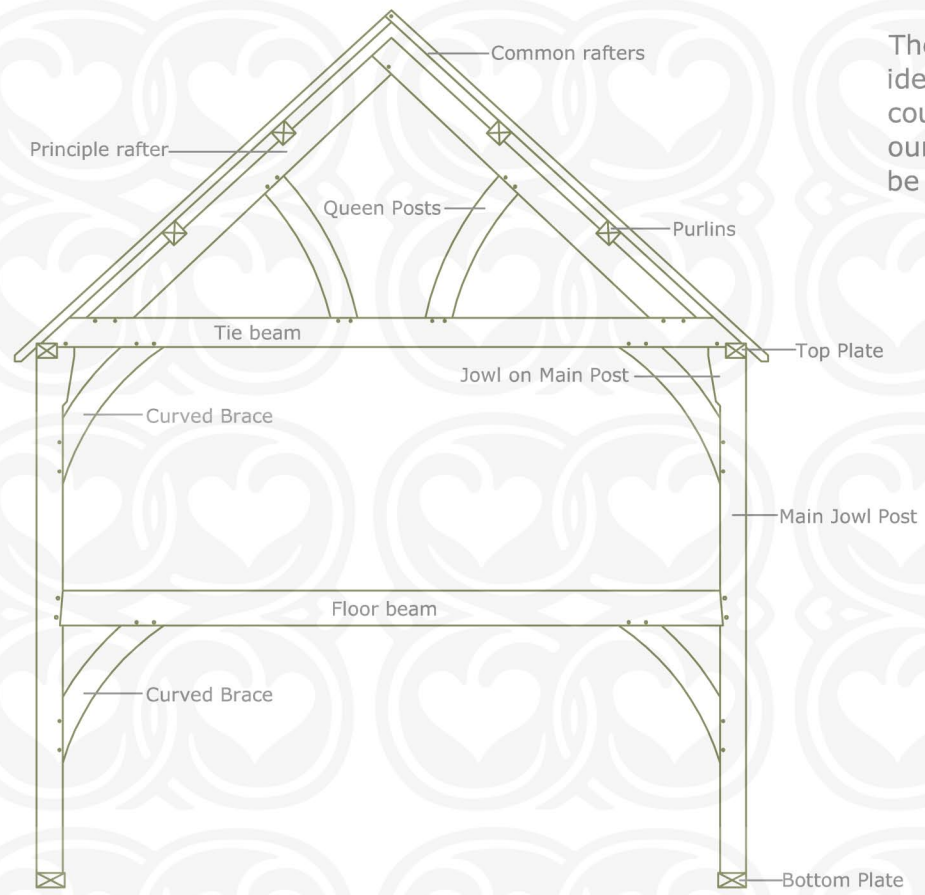

Cross-Frame

These drawings are for your reference, identifying many of the elements that could make up a typical oak frame. All of our oak frames are bespoke so they will be designed specifically for your project

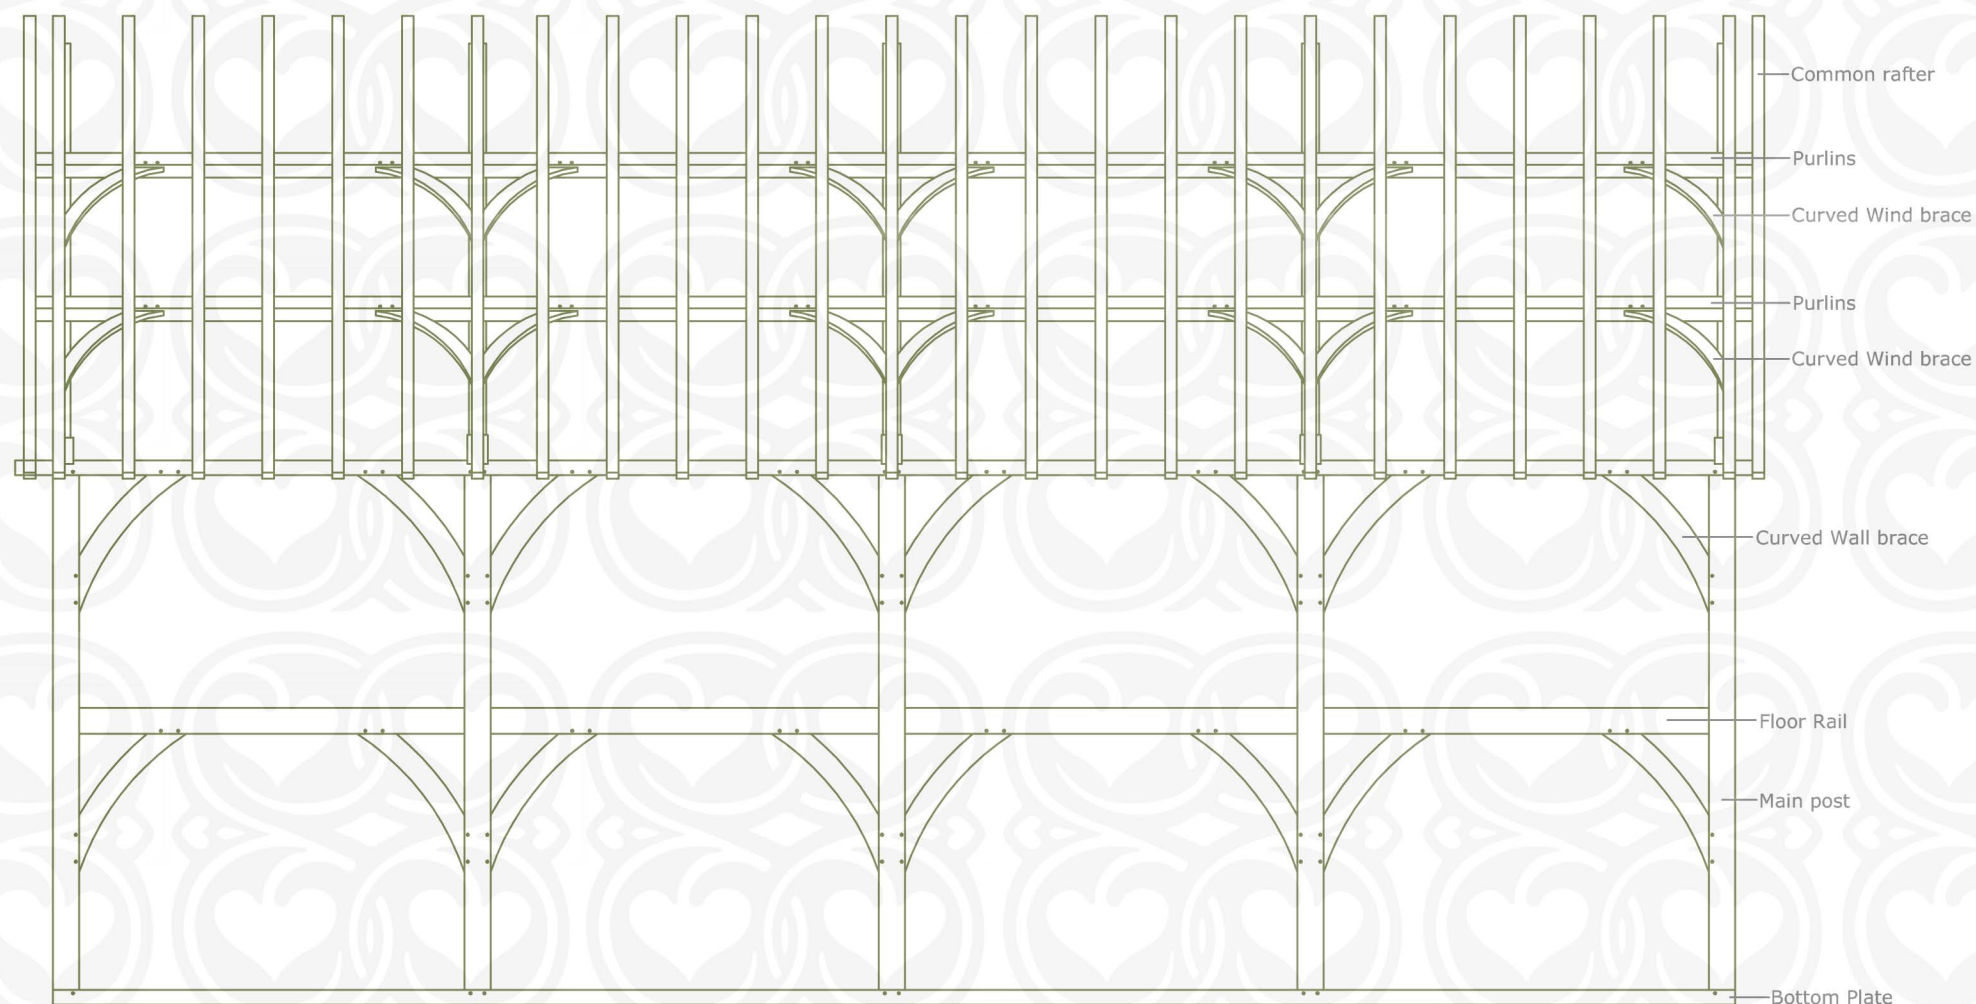

Wall Frame

**ENGLISH OAK BUILDINGS**  
 BASSETT FARM CLAVERTON  
 BATH BA2 7BJ  
 Tel 01225 789978 Fax 01225 789979  
 info@englishoakbuildings.com

JOB  
**Oak Frame**

TITLE  
**Labelled Drawing**

SCALE  
**NTS**

DATE

DRAWING No.

REVISION