


# Direct Glazing of Oak Frames

The glazing panel sits on an oak batten at the base of the unit and is held in place between the seasoned oak cover strip and the glazing stud using EPDM tape. The seasoned oak cover strip is fixed through to the green oak frame firmly holding the glass in place between the tape. The position of the glazed unit on the face of the green oak frame (Direct Glazing) allows the frame to season over time without affecting the glass or the seal.

Section Through Glazing Stud

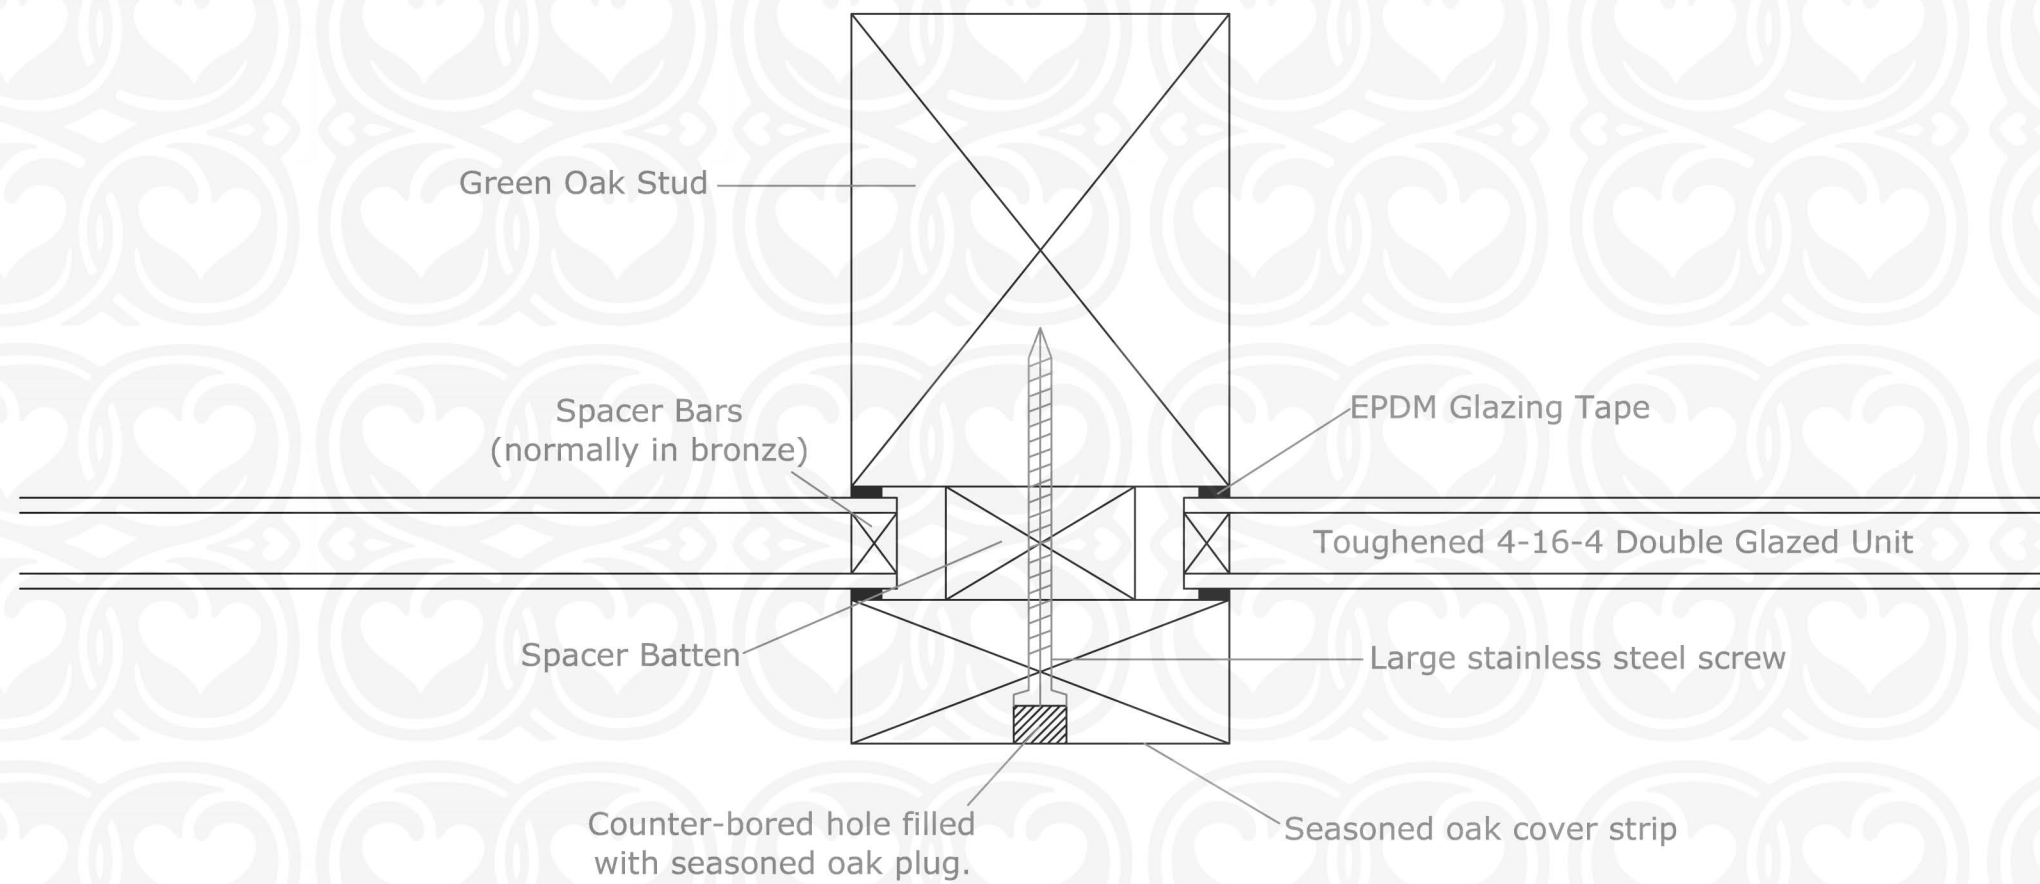

**ENGLISH OAK BUILDINGS**  
 BASSETT FARM CLAVERTON  
 BATH BA2 7BJ  
 Tel 01225 789978 Fax 01225 789979  
 info@englishoakbuildings.com

JOB  
**Direct Glazing**

TITLE  
**Section**

SCALE  
**NTS**

DATE

DRAWING No.

REVISION